




Proposed Site plan

Medium shrubs	Cornus sanguinea (Dogwood) Cytisus scoparius (Broom) Ilex europaeus (Gorse)	750mm centres	Planted in blocks of single species
Low groundcover shrubs	Hedera helix (Ivy) Rubus tricolor Symphoricarpos x chanaultii 'Hancock' (Snowberry) Vinca minor (Lesser periwinkle)	5/m2	Planted in blocks of single species
Herb Planting	Sage, Lavender, Rosemary, Vinca Minor, Peppermint, Viburnum Opulus x1, and Sambucus Nigra x2.	5/m2	Planted in blocks of single species

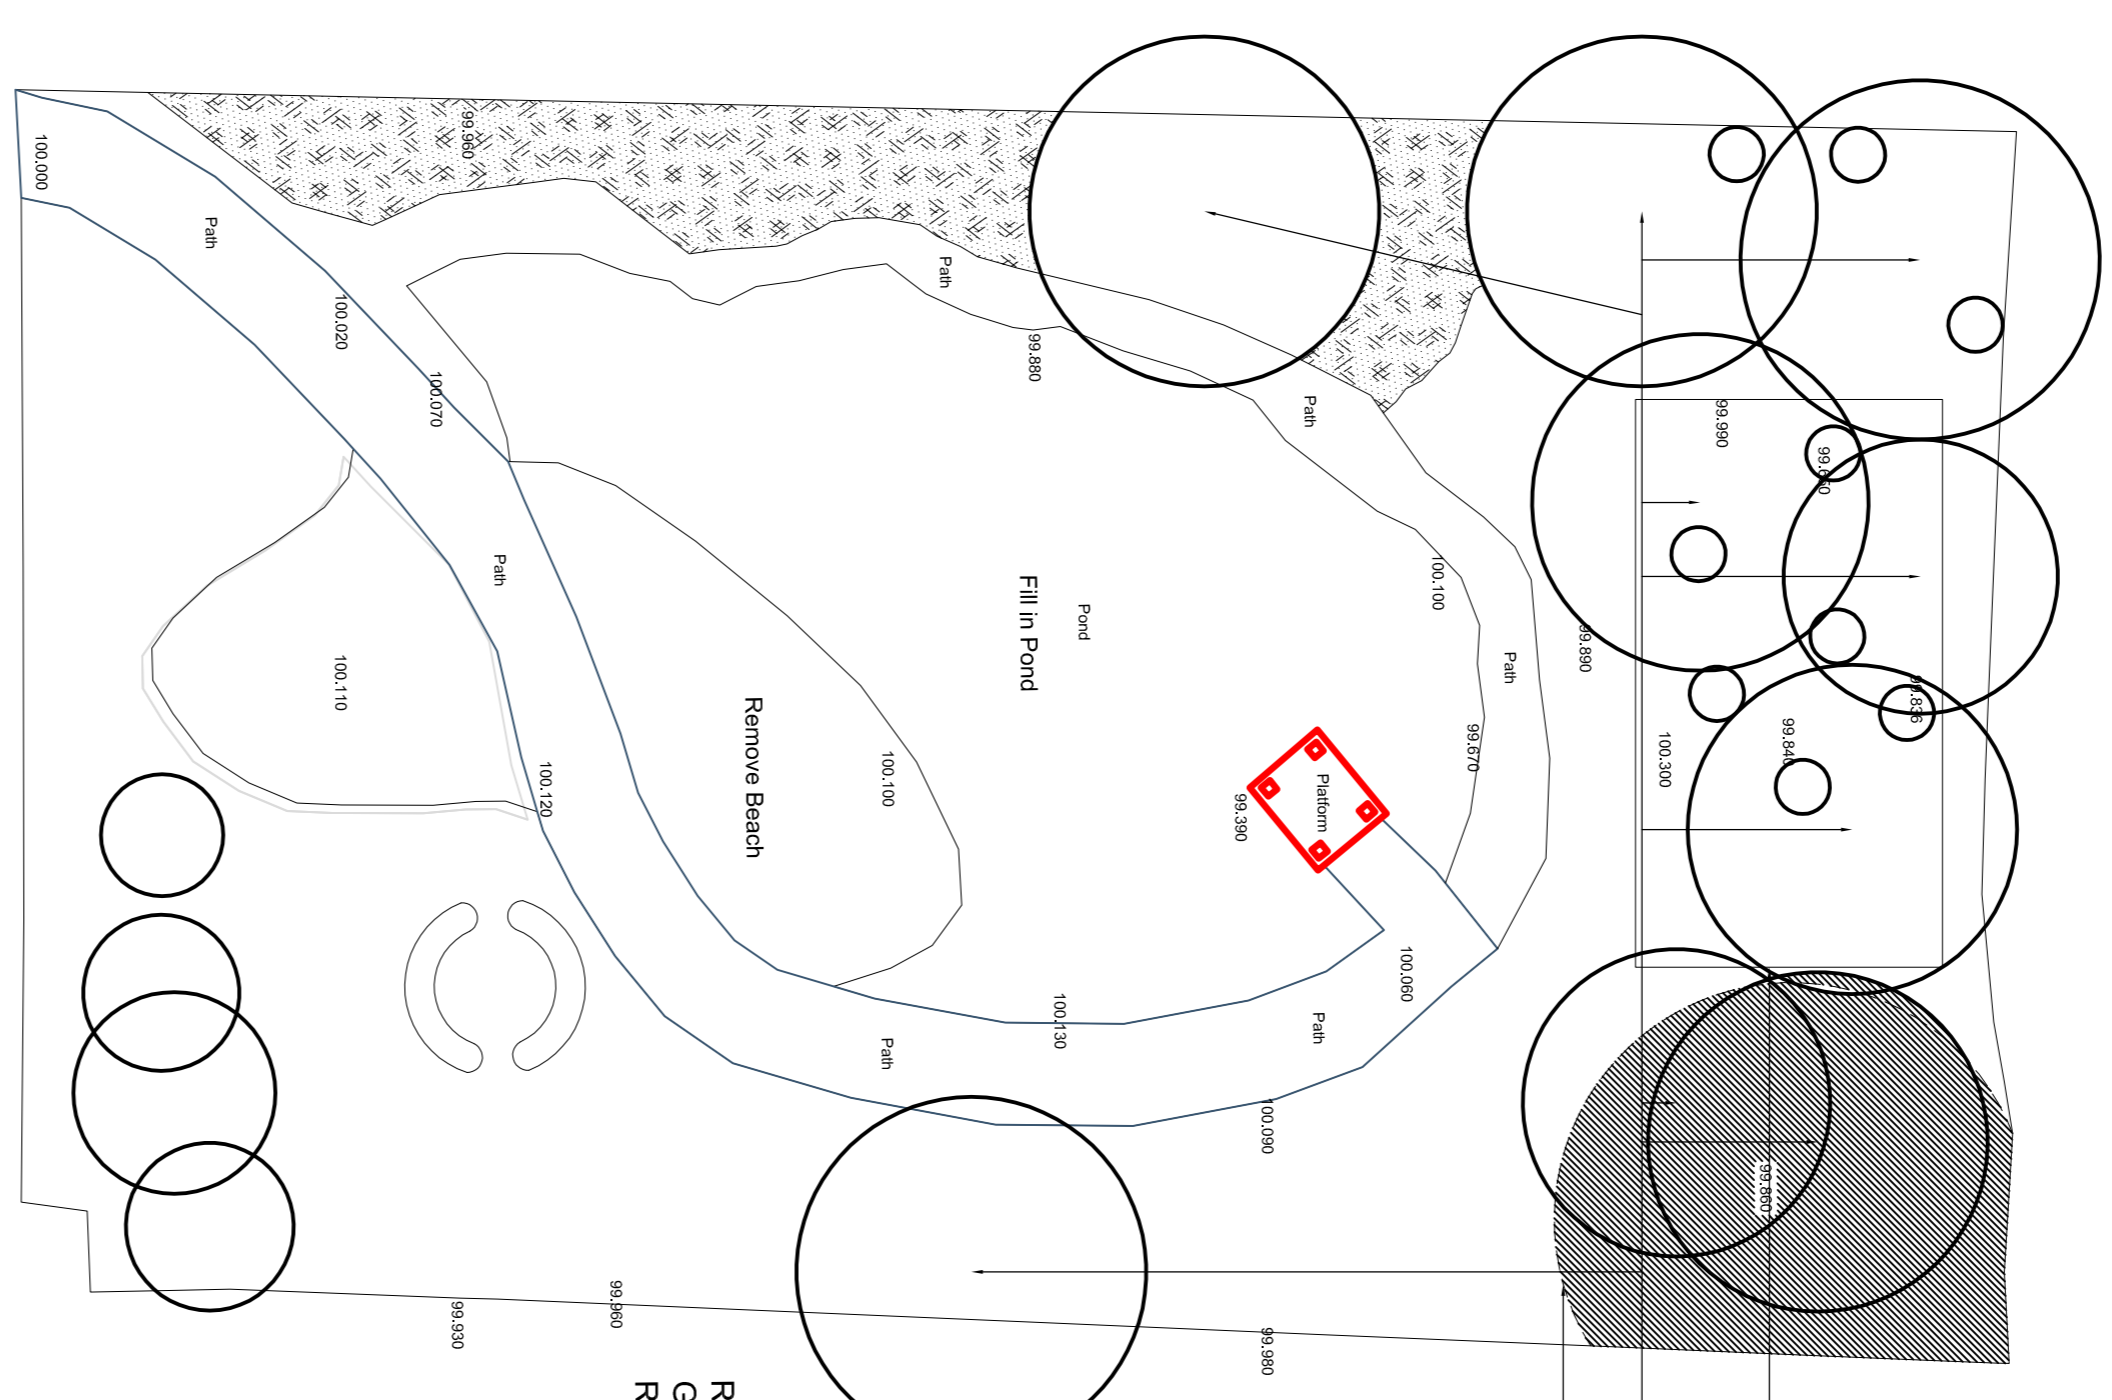

Existing Site plan

This Area Has Young Fruit Trees to Be Relocated in Final Scheme. To be removed retaining soil around roots and storing in a clamp or wrapping in Hemp Cloth and keeping irrigated.

Remove All Existing mature Trees.

Remove Trees and Shrubs Generally. Regrade All Ground to Level.

A		22.02.22	Visual Laid and compiled here shown	Client	Wheaton Aston Parish Council	Scale	1:1000 (S10)	Drawn	JT	Checked	JT	Project	Proposed Site plan
Rev:		03/08	Revised	Client	Wheaton Aston Parish Council	Scale	1:1000 (S10)	Drawn	JT	Checked	JT	Project	Proposed Site plan
Rev:		22/05	001	Client	Wheaton Aston Parish Council	Scale	1:1000 (S10)	Drawn	JT	Checked	JT	Project	Proposed Site plan

Copyright reserved. All rights reserved. No part of this publication may be reproduced, stored in a retrieval system, or transmitted in any form or by any means, electronic, mechanical, photocopying, recording, or by any information storage or retrieval system, without the prior written permission of Thorne Architecture Limited. Do not trade this drawing. Work to be done in accordance with the contract details.